


# Large Office

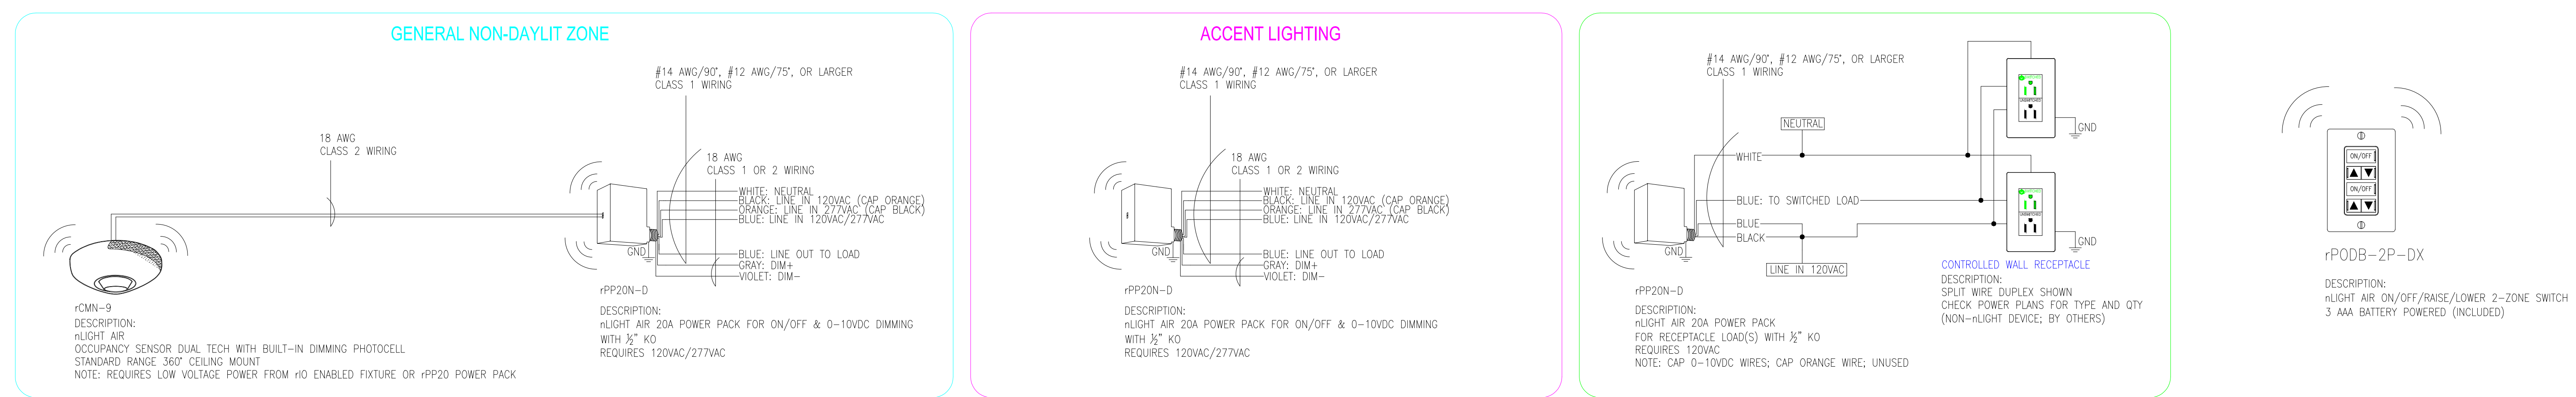

\*FOR NEW CONSTRUCTION OR RENOVATIONS WITH THE COMPLETE REPLACEMENT OF THE DISTRIBUTION SYSTEM\*

NTS **TYPICAL LARGE OFFICE USING nLIGHT POWER PACKS ( 2 LIGHTING ZONES: GENERAL AND ACCENT)**

REFER TO PLANS FOR TYPES AND QUANTITIES

T24 2016 COMPLIANT SEQUENCE OF OPERATION:

1. OCCUPANCY SENSOR PROVIDES PARTIAL ON TO 70% AND AUTOMATIC OFF OF LIGHTS AND CONTROLLED RECEPTACLES BASED ON ROOM OCCUPANCY ( USE DEFAULT TIME DELAY FOR OCCUPANCY SENSOR) .
2. #PODB 2P DX SWITCH PROVIDES MANUAL OVERRIDE OF THE LIGHTS: ON/OFF/RAISE/LOWER.